


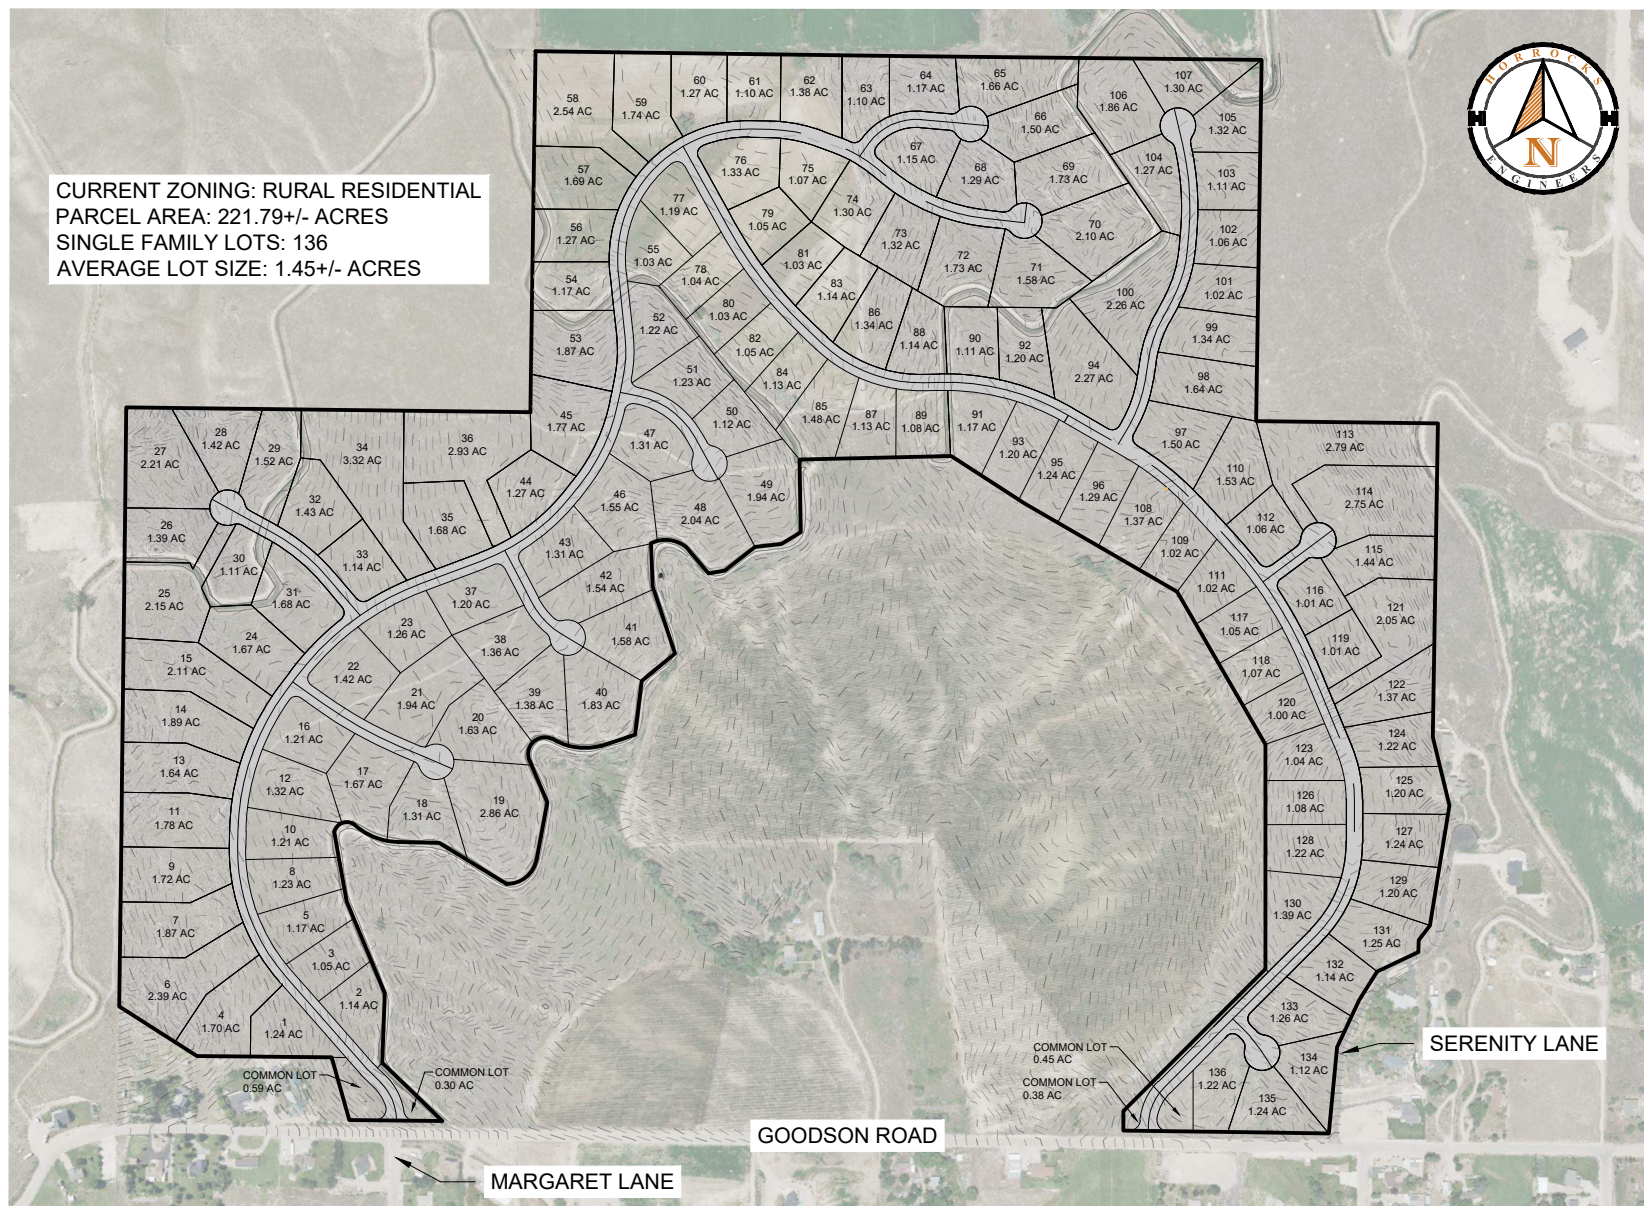

HORROCKS
ENGINEERS

2775 West Navigator Dr., Suite 210
 Meridian, ID 83642

(208) 895-2520
 www.horrock.com

WARNING
 0 1/2 1
 IF THIS BAR DOES NOT
 MEASURE 1" THEN DRAWING
 IS NOT TO SCALE

STADIUM SUBDIVISION NO. 2

CANYON COUNTY, IDAHO

DRAWING INFO

DATE: 1/18/2022
 SCALE: 1" = 700'

PROJECT NO: ID-2854-2012

